




# KalsiRigidBacker

Premium Rigid Air Barrier

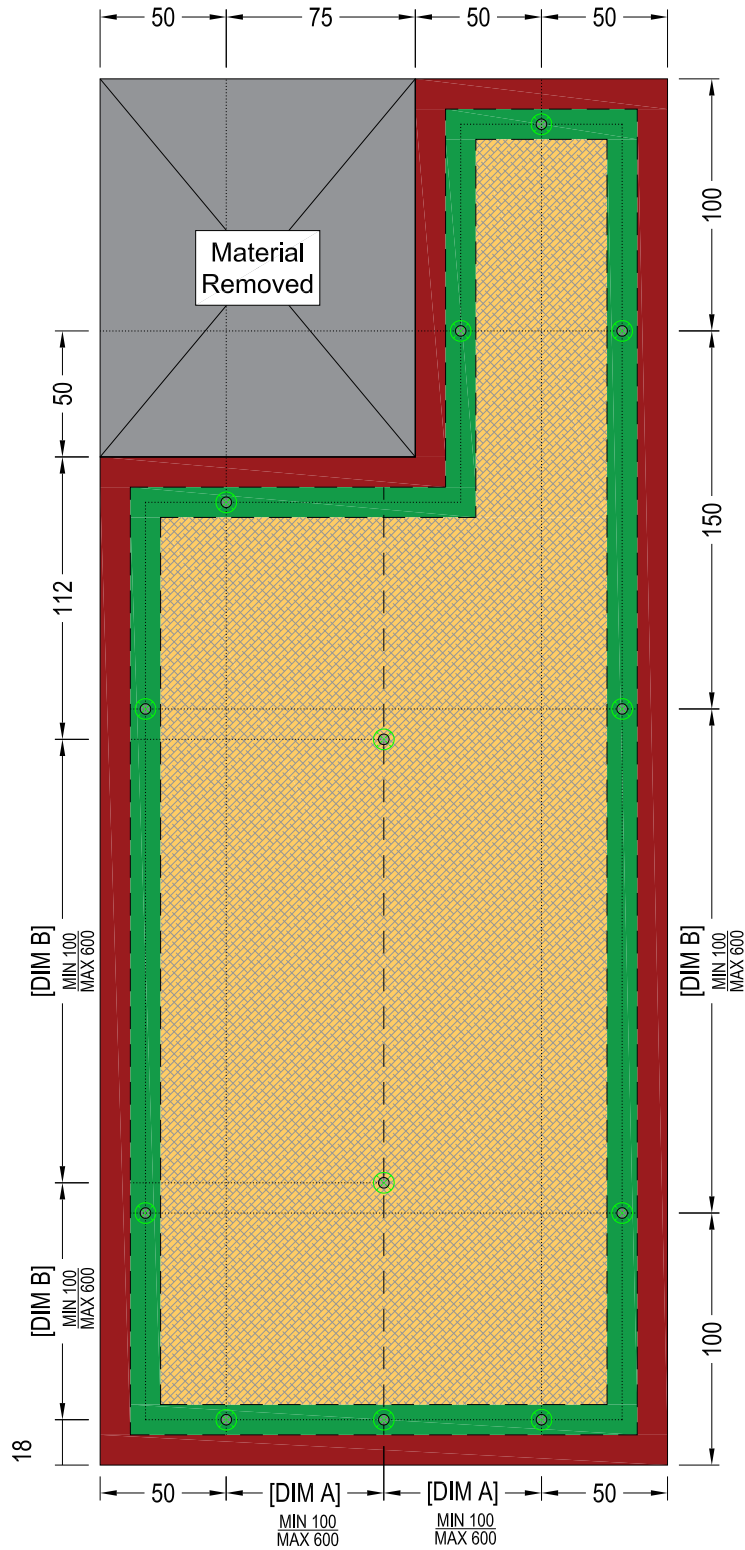

**SPS BUILDING**  
ROOFING & BUILDING PRODUCTS

SPS Roofing and Building Limited  
220B Bush Road, Rosedale, Auckland, New Zealand,  
T : +64 9 415 2669 | www.spsbuilding.co.nz

Sheet Title:

Kalsi® RigidBacker  
Typical Fixing Layouts  
For Trimmed or Partial Sheets

Sheet Status:

For Information  
&  
Design

Sheet Number:  
KRB-002

Revision:  
v2

Revision Date

MAY 2020

Scale @ A4:

NTS